

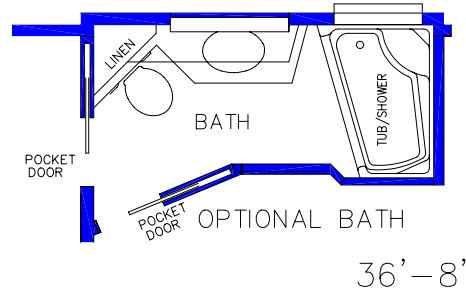


399.3 SQ. FT.

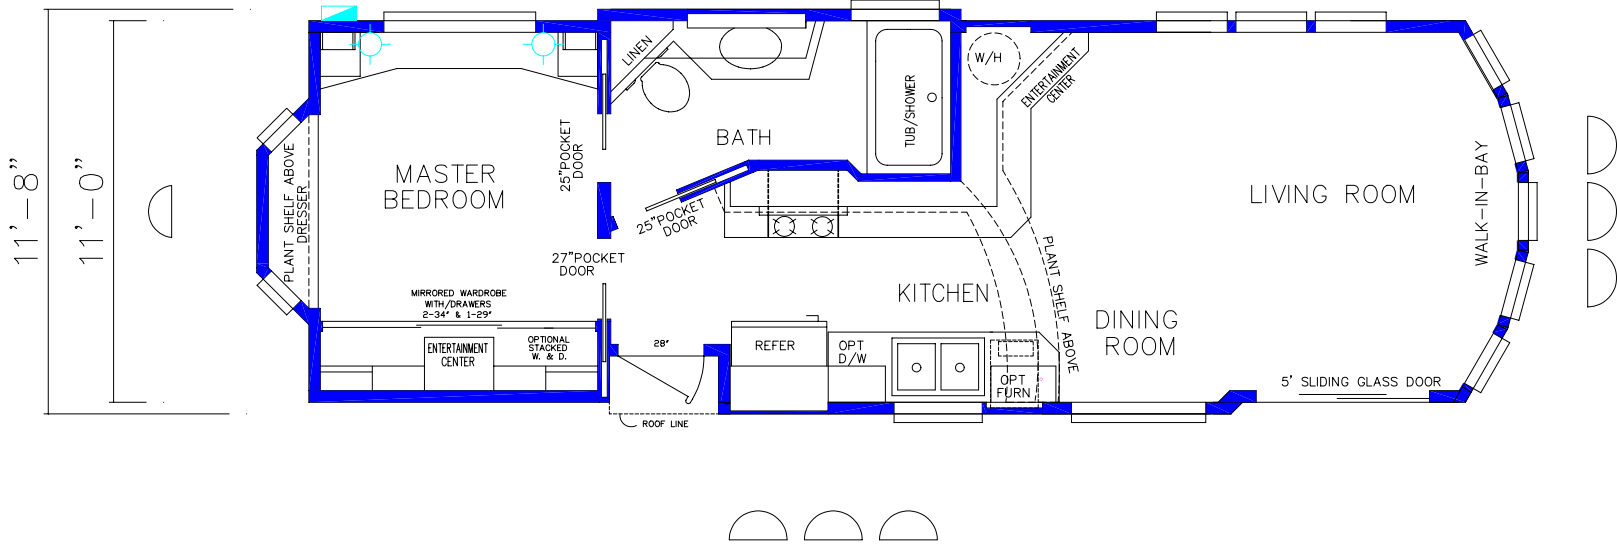

CLEARSTORY WITH 4 WINDOWS  
OPT. BUTTERFLY

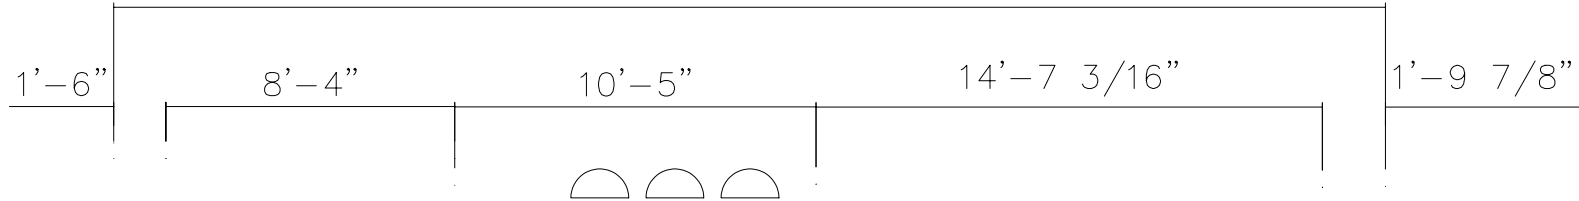

DATE	REVISED BY	DESCRIPTION OF REVISIONS			PLAN No.	MODEL	COMPUTER No.	
					300	36-8/11-1BR	300-131	
			DATE 8/27/96	SCALE 3/8"=1'-0"	TITLE SALES FLOOR PLAN			
			DRAWN BY TITO	CHECKED BY	APPROVED BY	GROUP 1	SECTION 3	SHEET 1 of 1