



398.9 SQ.FT.

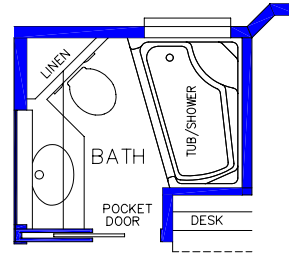

OPTIONAL BATH

CLEARSTORY WITH
2 WINDOWS

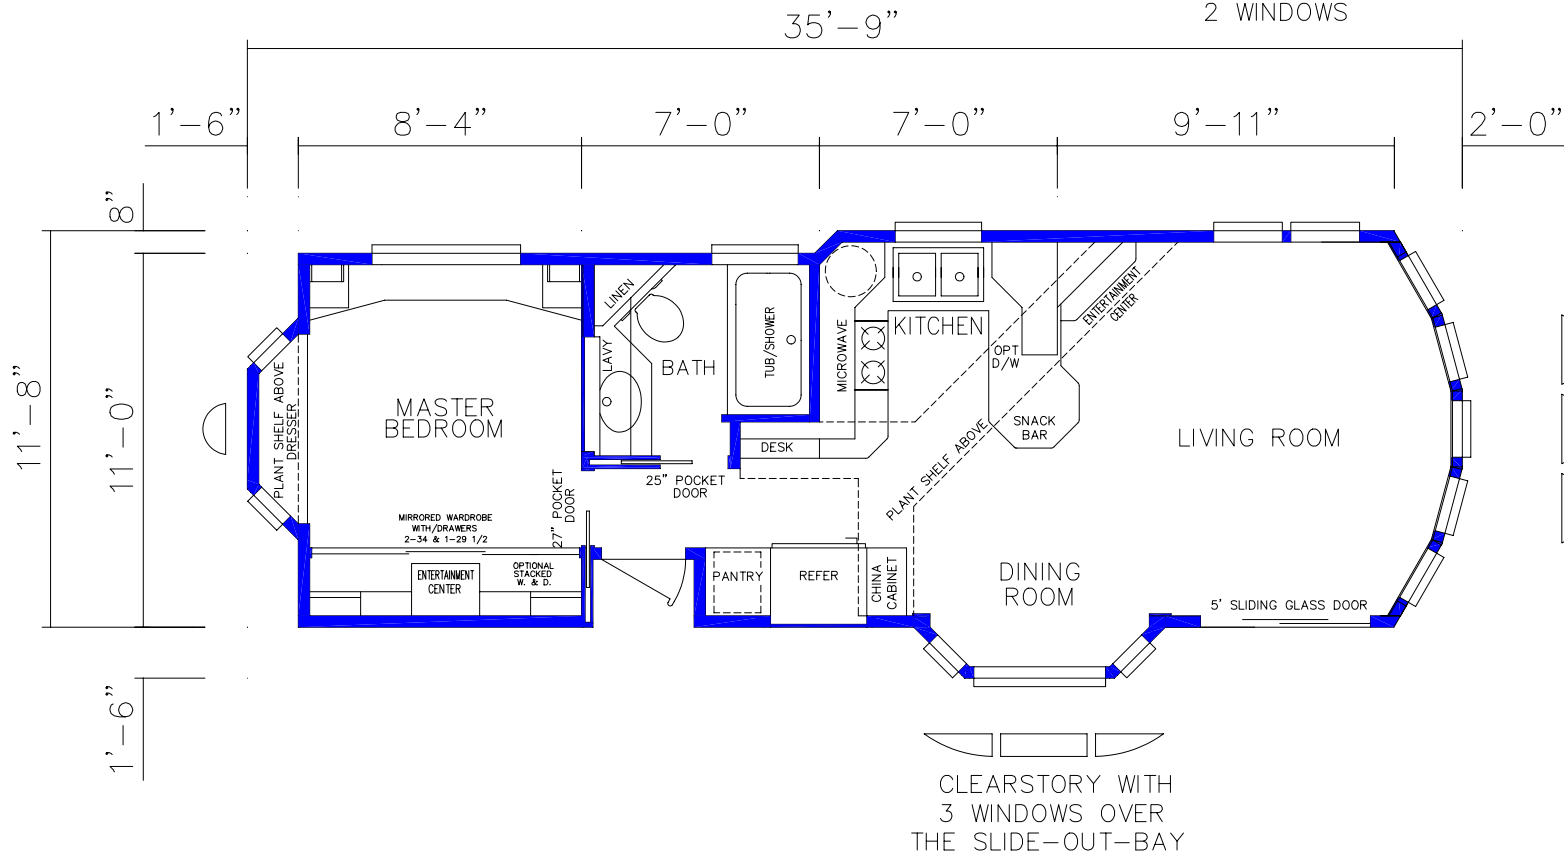

CLEARSTORY WITH
3 WINDOWS OVER
THE SLIDE-OUT-BAY

DATE	REVISED BY	DESCRIPTION OF REVISIONS			PLAN No.	MODEL	COMPUTER No.
			DATE 7-25-92	SCALE 3/8"=1'-0"	890	35-9/11-8-1BR	890-131
DRAWN BY D.R.D.			CHECKED BY	APPROVED BY	GROUP 1	SECTION 3	SHEET 1 OF 1
					TITLE SALES FLOOR PLAN		