




399.4 SQ.FT.

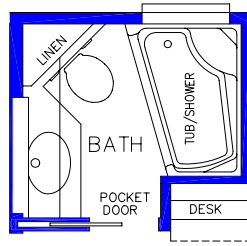

OPTIONAL BATH

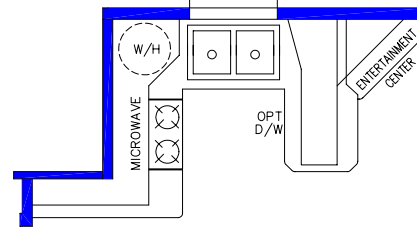

OPTIONAL KITCHEN

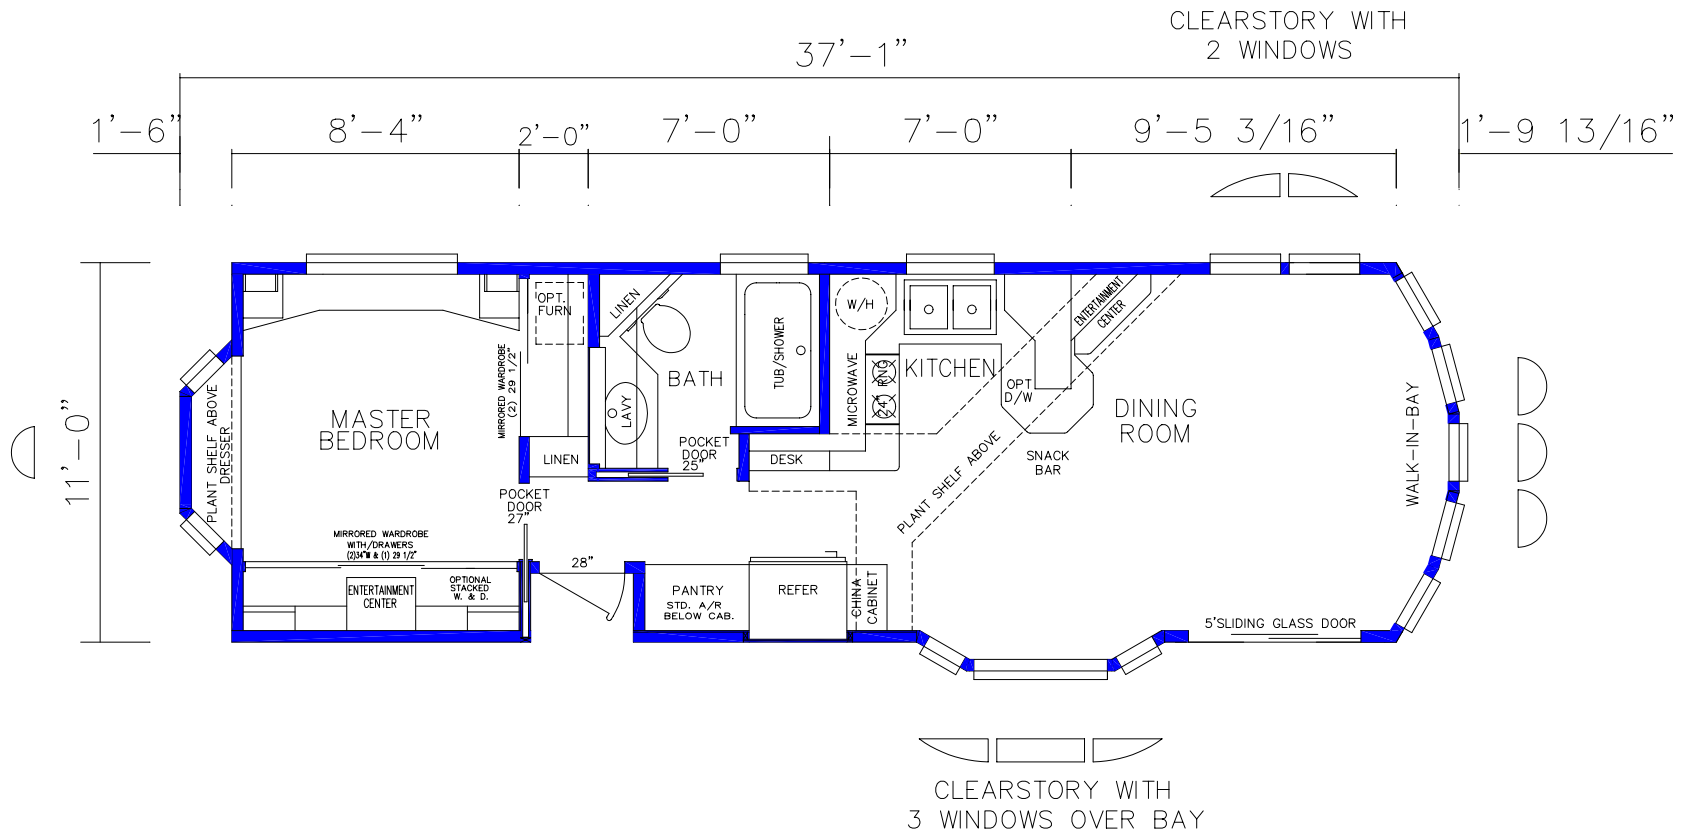

DATE	REVISED BY	DESCRIPTION OF REVISIONS	SILVERCREST WESTERN HOMES CORPORATION		PLAN No. 897	MODEL 37-1/11-1BR	COMPUTER No. 897-131	
			DATE 9-15-94	SCALE 3/8" = 1'-0"	TITLE SALES FLOOR PLAN			
			DRAWN BY ADRIAN	CHECKED BY	APPROVED BY	GROUP 1	SECTION 3	SHEET 1 OF 1