


399.3 SQ.FT.

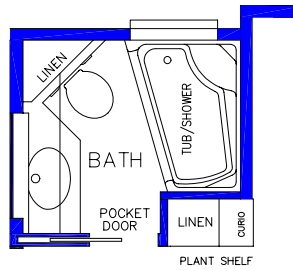

OPTIONAL BATH

CLEARSTORY WITH 6 WINDOWS
 CLEARSTORY OR
 BUTTERFLY WITH 6 WINDOWS


36'-10"

8'-4"

6'-9"

18'-3 3/8"

11'-0"

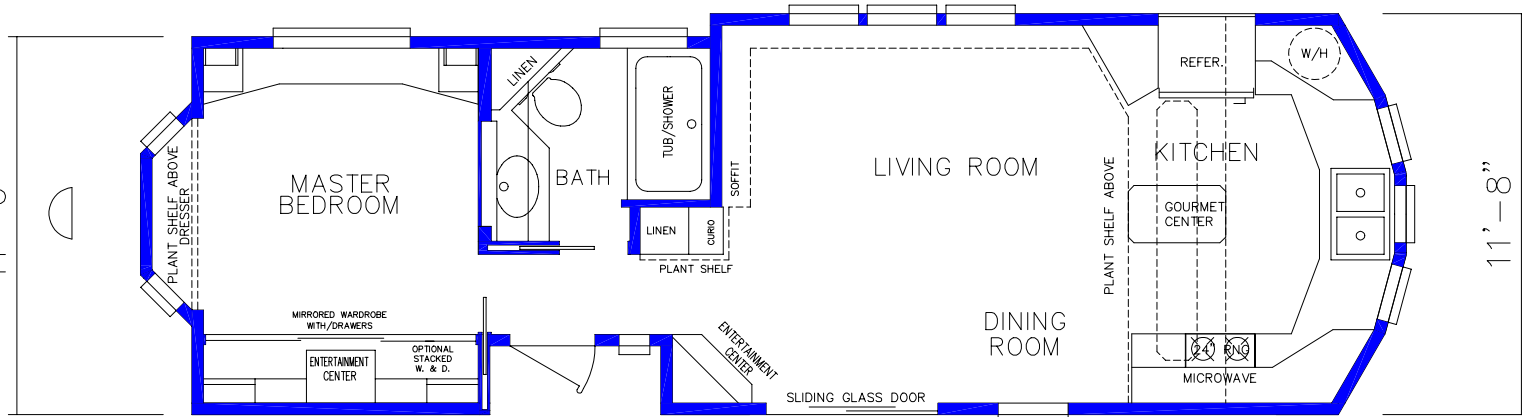

11'-8"

DATE	REVISED BY	DESCRIPTION OF REVISIONS	SILVERCREST WESTERN HOMES CORPORATION		PLAN No. 993	MODEL 36-10/11-8-1BR	COMPUTER No. 993-131	
			DATE 9-14-94	SCALE 3/8"=1'-0"	TITLE SALES FLOOR PLAN W/STD RANGE			
			DRAWN BY ADRIAN	CHECKED BY	APPROVED BY	GROUP 1	SECTION 3	SHEET 1 of 1