


399.2 SQ.FT.

OPTIONAL BATH

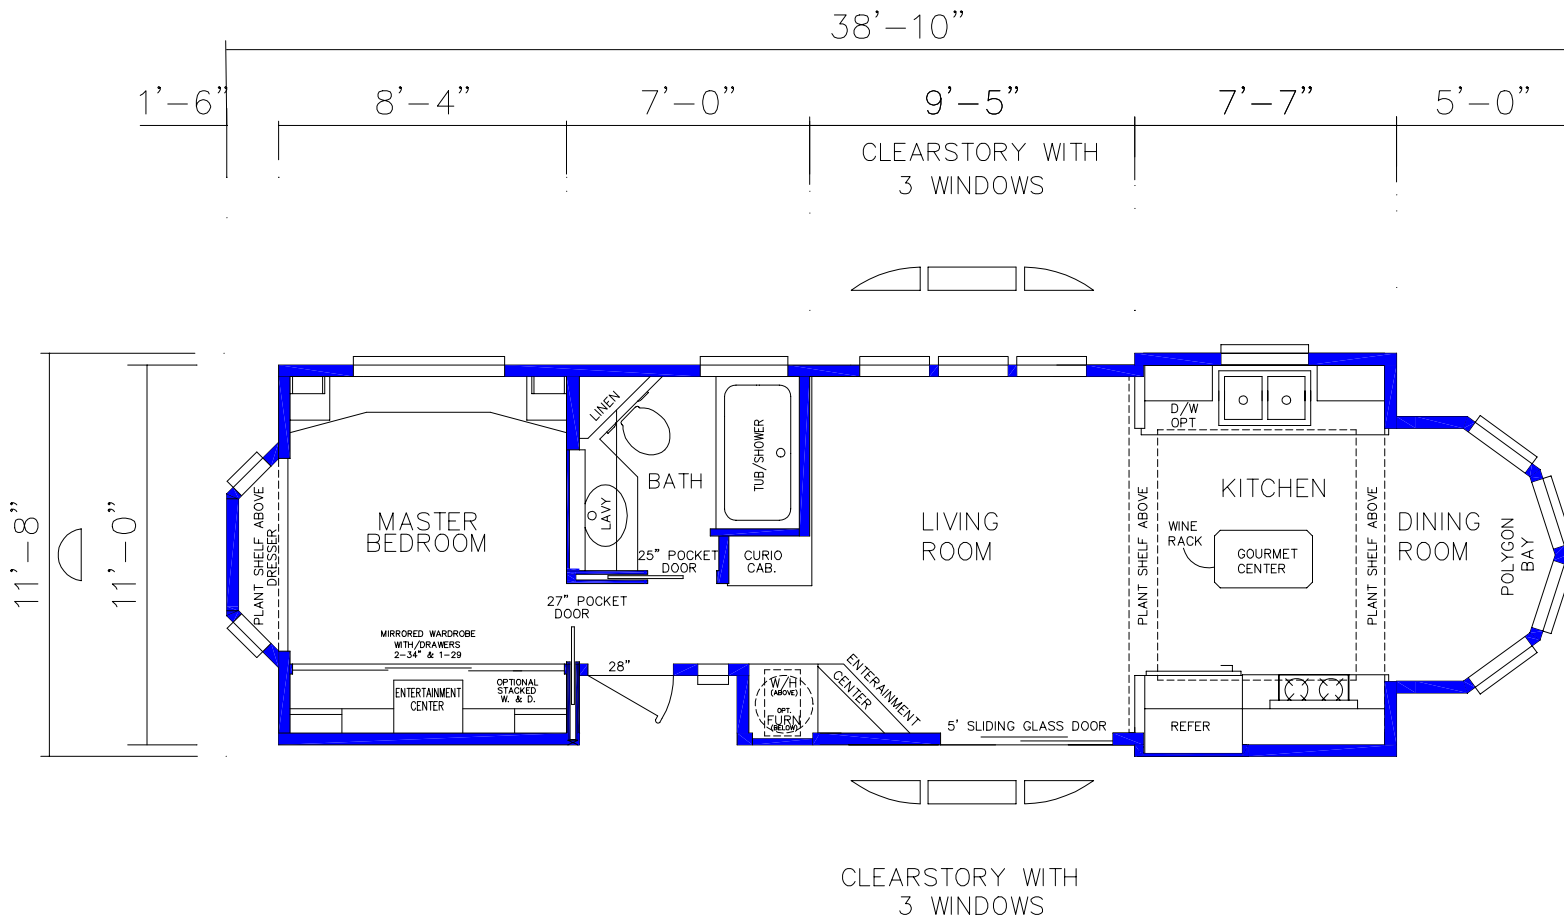

DATE	REVISED BY	DESCRIPTION OF REVISIONS	<b>SILVERCREST</b> WESTERN HOMES CORPORATION		PLAN No.	MODEL	COMPUTER No.	
			DATE	SCALE	301	38-10/11-1BR	301-131	
			8/27/96	3/8" = 1'-0"	TITLE SALES FLOOR PLAN			
			DRAWN BY	CHECKED BY	APPROVED BY	GROUP	SECTION	SHEET
			TITO			1	3	1 of 1