

OPTIONAL BATH

CLEARSTORY WITH FIVE WINDOWS OVER THE SLIDE-OUT-BAY

399.3 SQ. FT.

1'-6"


8'-4 1/2"

6'-11 1/2"

18'-9"

11'-8"

11'-0"

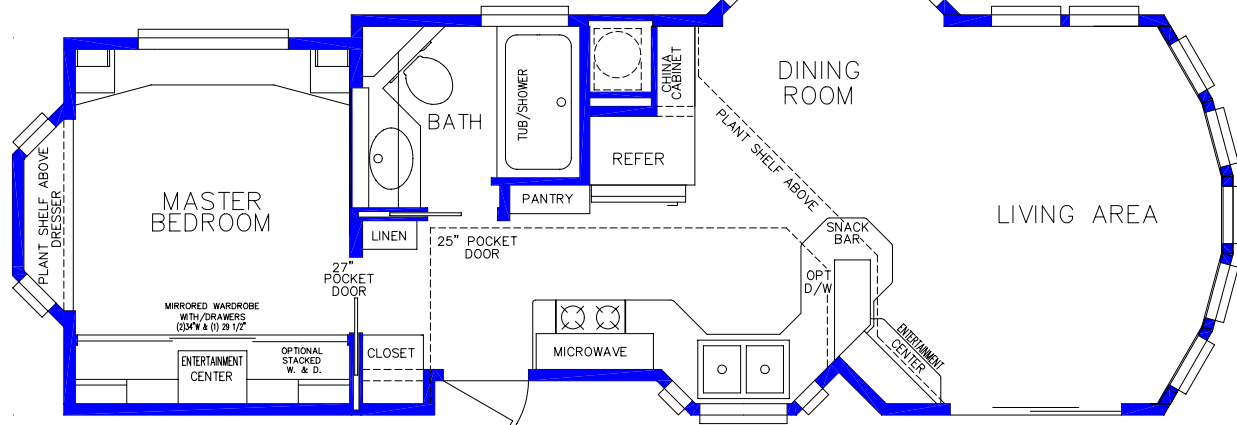

399.78 SQ. FT.

DATE	REVISED BY	DESCRIPTION OF REVISIONS	SILVERCREST WESTERN HOMES CORPORATION		PLAN No. 892	MODEL 35-7/11-8-1BR	COMPUTER No. 892-131	
			DATE 7-12-92	SCALE 3/8"=1'-0"	TITLE SALES FLOOR PLAN			
			DRAWN BY D.R.D.	CHECKED BY	APPROVED BY	GROUP 1	SECTION 3	SHEET 1 of 1