



399.4 SQ.FT.

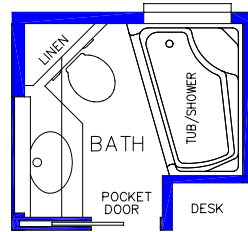


OPTIONAL BATH

CLEARSTORY WITH 5 WINDOWS

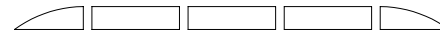

37'-1"

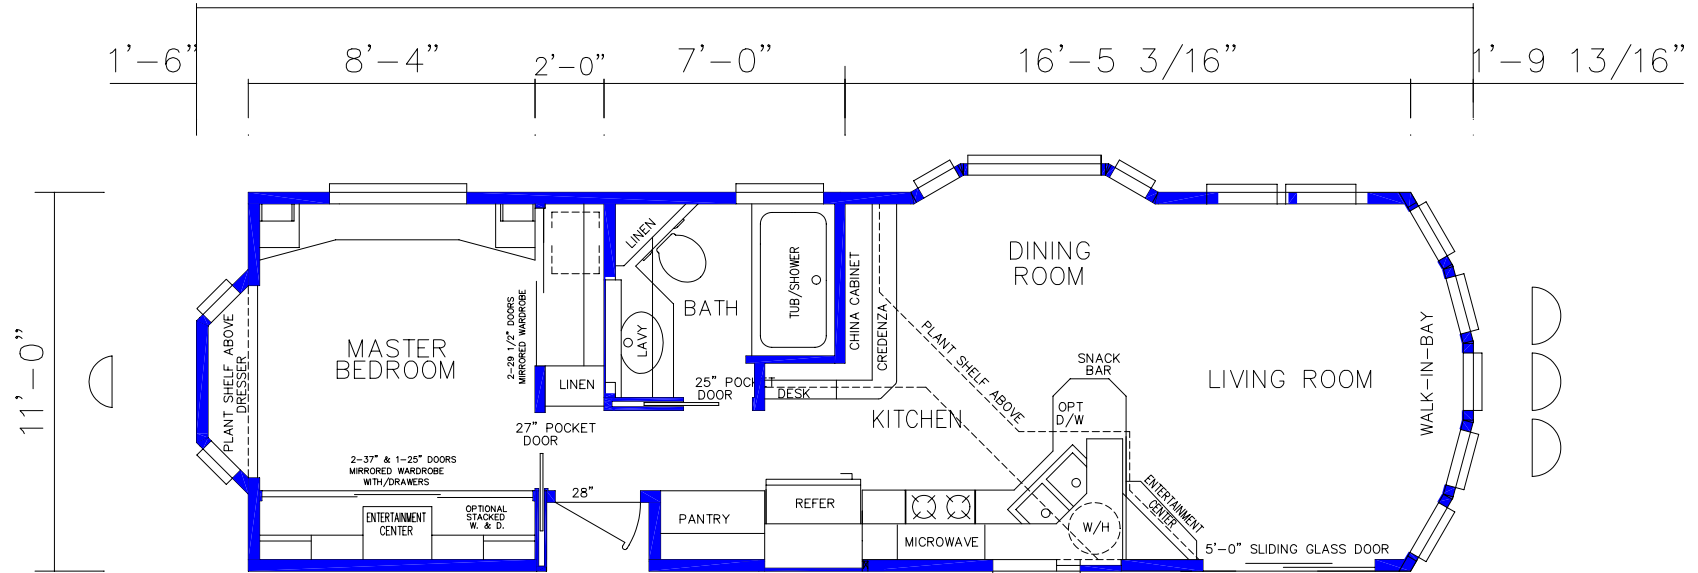

DATE	REVISED BY	DESCRIPTION OF REVISIONS	<b>SILVERCREST</b> WESTERN HOMES CORPORATION		PLAN No. 898	MODEL 37-1/11-1BR	COMPUTER No. 898-131	
			DATE 6-8-00	SCALE 3/8"=1'-0"	TITLE SALES FLOOR PLAN			
			DRAWN BY G.M.	CHECKED BY	APPROVED BY	GROUP 1	SECTION 3	SHEET 1 of 1