


399.0 SQ.FT.

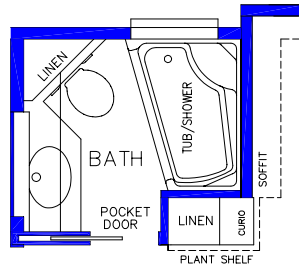

OPTIONAL BATH

CLEARSTORY WITH SIX WINDOWS


36'-11"

8'-4"

2'-0" 6'-8 1/2"

16'-4 7/8"

11'-0"

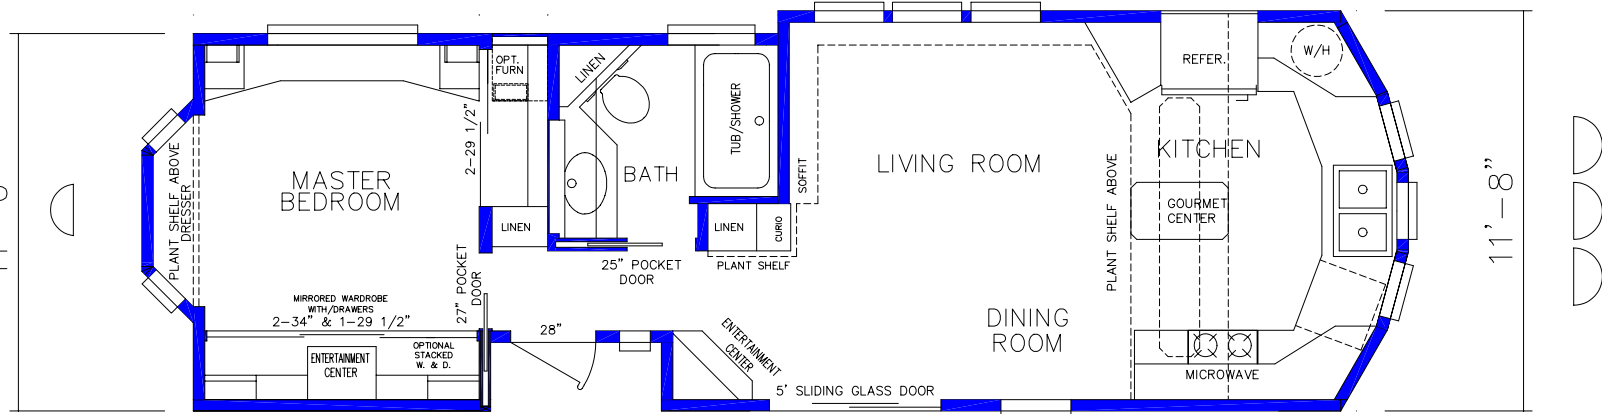

11'-8"

DATE	REVISED BY	DESCRIPTION OF REVISIONS	SILVERCREST WESTERN HOMES CORPORATION		PLAN No. 899	MODEL 36-11/11-8-1BR	COMPUTER No. 899-131	
			DATE 8-29-94	SCALE 3/8"=1'-0"	TITLE SALES FLOOR PLAN W/STD RANGE			
			DRAWN BY D.J.M.	CHECKED BY	APPROVED BY	GROUP 1	SECTION 3	SHEET 1 of 1