



398.4 SQ.FT.

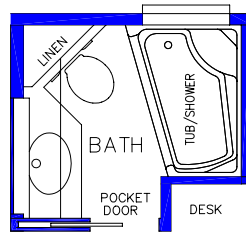

OPTIONAL BATH

CLEARSTORY WITH 5 WINDOWS

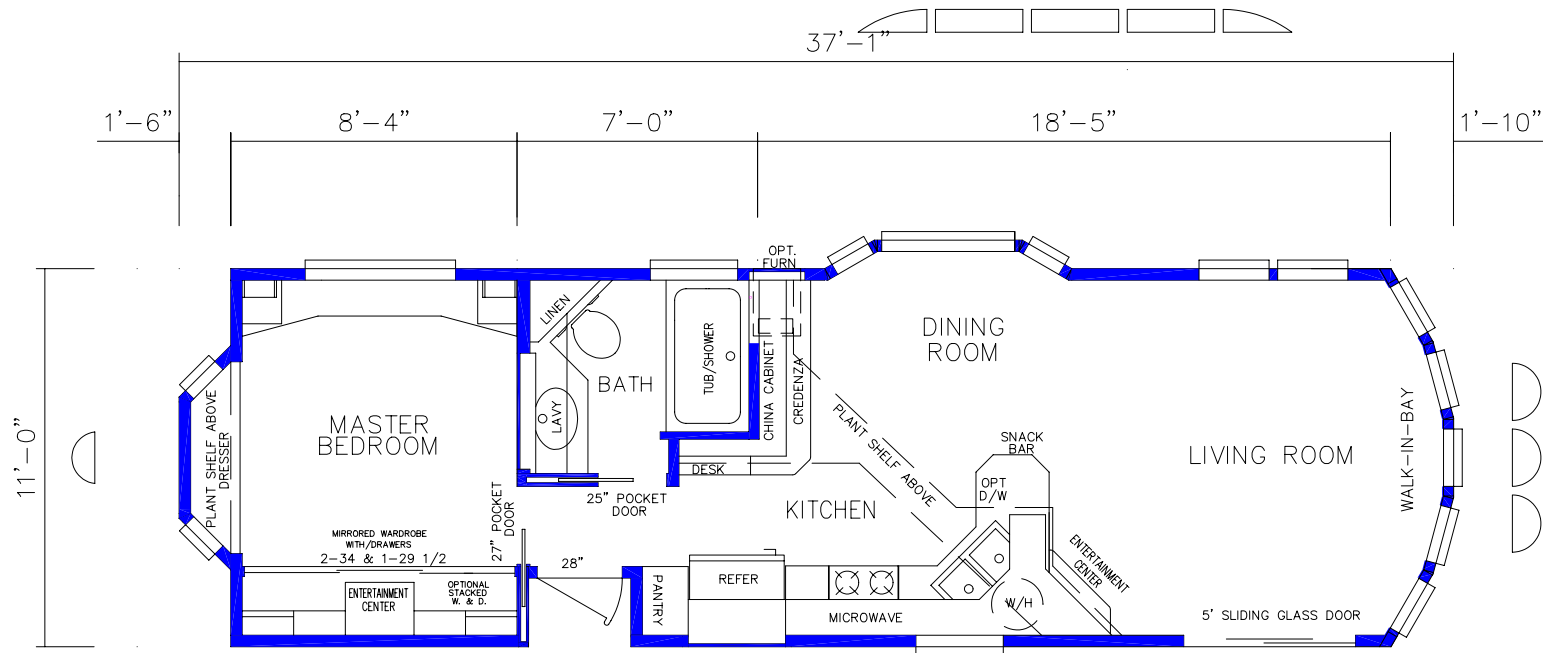

DATE	REVISED BY	DESCRIPTION OF REVISIONS	<b>SILVERCREST</b> WESTERN HOMES CORPORATION		PLAN No. 991	MODEL 37-1/11-1BR	COMPUTER No. 991-131
			DATE 9-24-94	SCALE 3/8" = 1'-0"	TITLE SALES FLOOR PLAN		
			DRAWN BY ADRIAN	CHECKED BY	APPROVED BY	GROUP 1	SHEET 1 of 1